

PLANT SCHEDULE

EVERGREEN TREES	BOTANICAL/COMMON	CONT	CAL	SIZE
	<i>Calocedrus decurrens</i> / Incense Cedar	B 4 B		6' H
	<i>Cedrus deodara</i> / Deodar Cedar	B 4 B		6' H
	<i>Chamaecyparis lawsoniana</i> / Port Orford Cedar	B 4 B		6' H
	<i>Chamaecyparis nootkatensis</i> 'Aurea' / Golden Nootka Cypress	B 4 B		6' H
	<i>Pinus sylvestris</i> / Scotch Pine	B 4 B		6' H
DECIDUOUS TREES	BOTANICAL/COMMON	CONT	CAL	SIZE
	<i>Acer campestre</i> / Hedge Maple	B 4 B	1.5' Cal	
	<i>Acer circinatum</i> / Vine Maple	B 4 B	1' Cal	
	<i>Acer glabrum</i> 'Flame' / 'Flame' Amur Maple	B 4 B	1' Cal	
	<i>Betula jacquemontii</i> / Jacquemontii Birch	B 4 B	1.5' Cal	
	<i>Fraxinus pennsylvanica</i> 'Patmore' / 'Patmore' Ash	B 4 B	1.5' Cal	
	<i>Ginkgo biloba</i> / Maidenhair Tree	B 4 B	1.5' Cal	
	<i>Liquidambar styraciflua</i> / Sweet Gum	B 4 B	2.5' Cal	
	<i>Liriodendron tulipifera</i> / Tulip Tree	B 4 B	2.5' Cal	
	<i>Tilia americana</i> / Basswood	B 4 B	2.5' Cal	

CONCEPT PLANT SCHEDULE


	<b>LARGE SHRUBS</b> <i>Amelanchier grandiflora</i> 'Autumn Brilliance' / 'Autumn Brilliance' Serviceberry <i>Chaenactis speciosa</i> 'Texas Scarlet' / Texas Scarlet Common Flowering Quin <i>Myrica californica</i> / Pacific Wax Myrtle <i>Osmanthus delavayi</i> / Delavayi Osmanthus <i>Pieris japonica</i> / Lily of the Valley Bush <i>Prunus lusitanica</i> / Portugal Laurel
	<b>MEDIUM SHRUBS</b> <i>Berberis thunbergii</i> 'Atropurpurea' / Red Leaf Japanese Barberry <i>Enkianthus campanulatus</i> / Enkianthus <i>Hydrangea macrophylla</i> / Ayesha Hydrangea <i>Ligustrum japonicum</i> / Japanese Privet <i>Nandina domestica</i> / Heavenly Bamboo <i>Ribes sanguineum</i> / Red Flowering Currant <i>Vaccinium ovatum</i> / Evergreen Huckleberry <i>Viburnum tinus</i> 'Spring Bouquet' / Spring Bouquet Laurestinus
	<b>NATIVES</b> <i>Amelanchier grandiflora</i> 'Autumn Brilliance' / 'Autumn Brilliance' Serviceberry <i>Arctostaphylos uva-ursi</i> / Bearberry <i>Gaultheria shallon</i> / Salal <i>Mahonia nervosa</i> / Cascade Mahonia <i>Myrica californica</i> / Pacific Wax Myrtle <i>Ribes sanguineum</i> / Red Flowering Currant <i>Rubus parviflorus</i> / Salmonberry <i>Vaccinium ovatum</i> / Evergreen Huckleberry <i>Vaccinium parviflorum</i> / Red Huckleberry
	<b>SMALL SHRUBS</b> <i>Berberis thunbergii</i> 'Atropurpurea Nana' / Dwarf Redleaf Japanese Barberry <i>Buxus sempervirens</i> 'Suffruticosa' / True Dwarf Boxwood <i>Pinus mugo mugo</i> / Mugo Pine <i>Prunus laurocerasus</i> 'Mt. Vernon' / Mt. Vernon Laurel <i>Rhododendron</i> 'Bon Belle' / Rhododendron <i>Rhododendron</i> 'Cunningham's White' / Rhododendron Cunningham's White <i>Rhododendron</i> 'Dora Amata' / Rhododendron <i>Rhododendron</i> 'Ramapo' / Ramapo Rhododendron <i>Rosa rugosa</i> / Rugosa Rose <i>Spiraea bumalda</i> 'Anthony Waterer' / Anthony Waterer Spiraea <i>Spiraea bumalda</i> 'Froebelii' / Froebel's Spiraea <i>Spiraea nipponica tosaensis</i> 'Snow Mound' / Snowmound Nippon Spiraea <i>Viburnum davidii</i> / David Viburnum
	<b>GROUNDCOVER</b> <i>Arctostaphylos uva-ursi</i> / Bearberry <i>Vinca minor</i> / Dwarf Periwinkle



THOMAS RENGSTORFF AND ASSOCIATES

LANDSCAPE ARCHITECTURE  
SITE PLANNING  
URBAN DESIGN

1515 222 511 WESTERN AVE., SEATTLE WA 98104  
PHONE: (206) 462-7562 FAX: (206) 462-4721

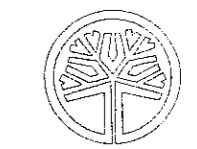

STATE OF WASHINGTON  
REGISTERED  
LANDSCAPE ARCHITECT  
*Thomas Rengstorff*  
THOMAS V. RENGSTORFF  
CERTIFICATE NO. 295

PROJECT TITLE  
**SNOHOMISH STATION**

SNOHOMISH, WA  
SHEET TITLE  
**PLANTING SCHEDULE**


No.	DATE	REVISION	BY
△			
△			
△			
△			
△			
△			
△			
△			
△			
△			

DATE FEBRUARY 3, 2006

DESIGNED ASK  
DRAWN ASK/CM  
CHECKED TK  
SCALE 1"=20'-0"  
TRA No. 587  
CAD FILE

PROJECT SNOHOMISH STATION  
SHEET No.


**L1.10**

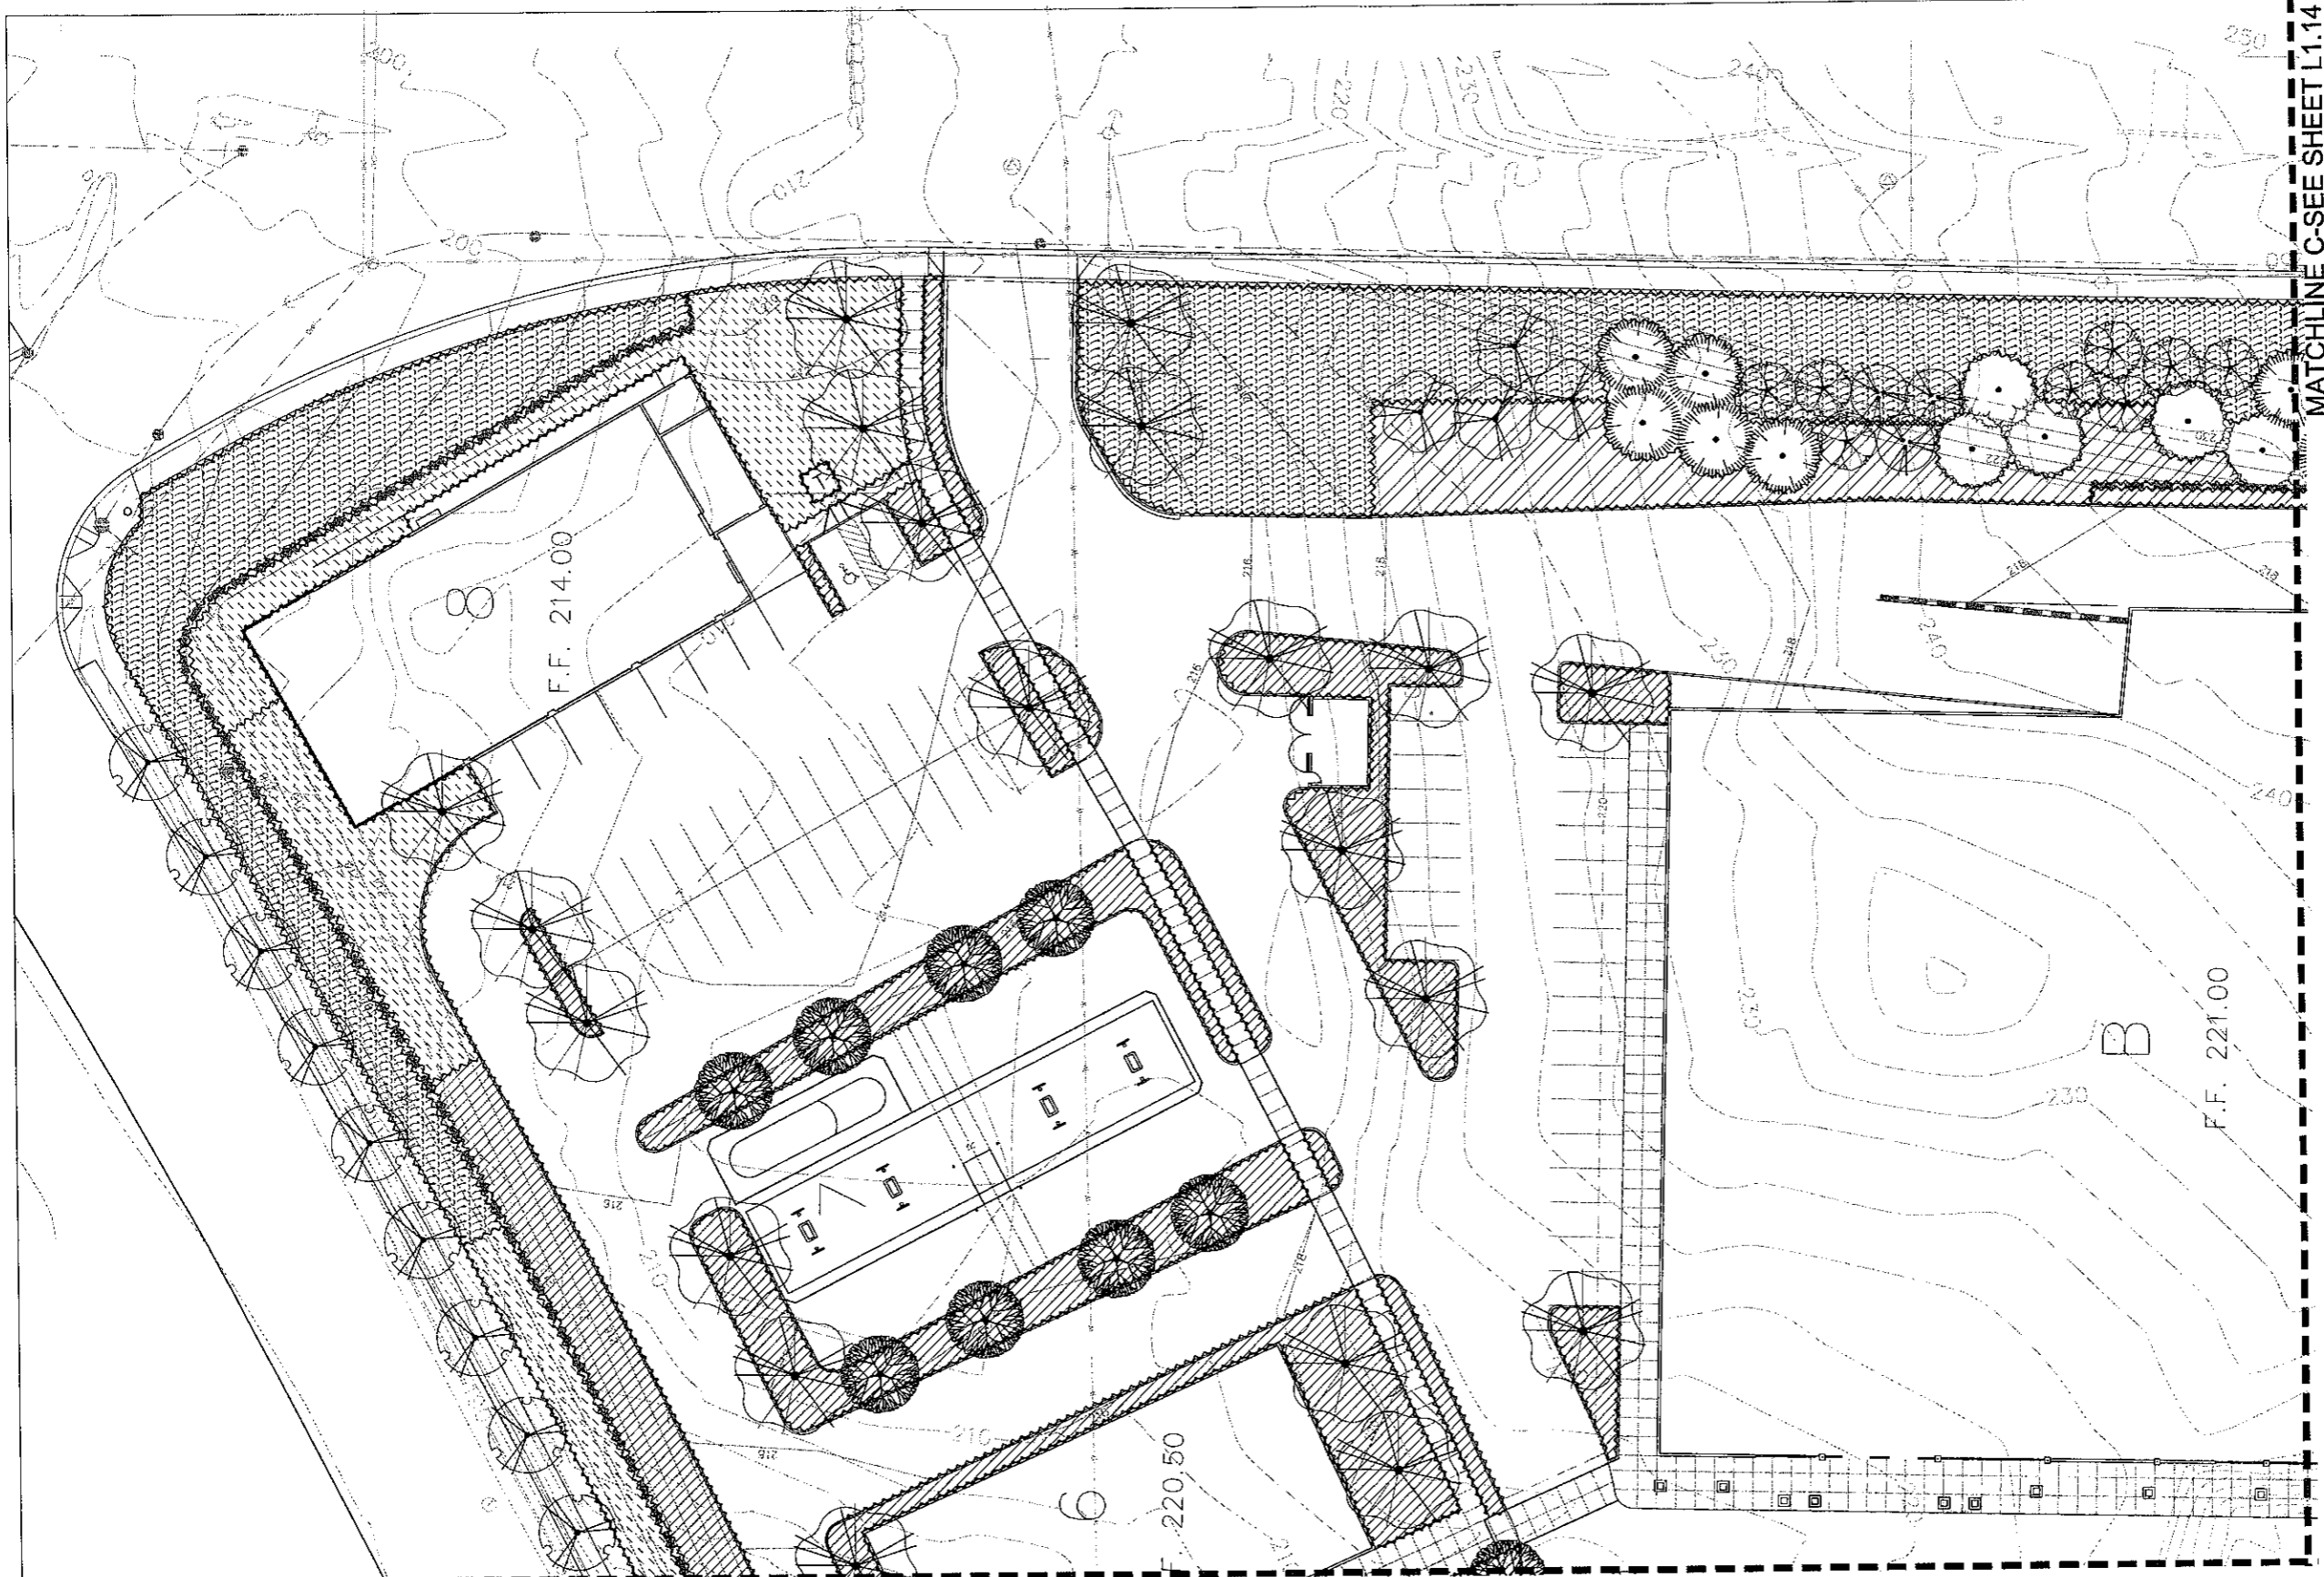

MATCHLINE C-SEE SHEET L1.14

MATCHLINE A-SEE SHEET L1.12

11 PLANTING PLAN  
1" = 20'-0"

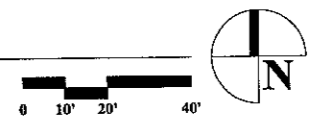

**THOMAS RENGSTORFF  
AND ASSOCIATES**

LANDSCAPE ARCHITECTURE  
SITE PLANNING  
URBAN DESIGN

DATE: 02/01/2006 WESTERN AVE. SEATTLE, WA 98104  
PHONE: (206) 697-7562 FAX: (206) 692-4721



STATE OF WASHINGTON  
REGISTERED  
LANDSCAPE ARCHITECT  
*Thomas Rengstorff*  
THOMAS V. RENGSTORFF  
CERTIFICATE NO. 238

PROJECT TITLE  
**SNOHOMISH STATION**

SNOHOMISH, WA

SHEET TITLE  
**PLANTING PLAN**

No.	DATE	REVISION	BY

DATE FEBRUARY 1, 2006

DESIGNED: AMG  
DRAWN: AMG/PC  
CHECKED: TL  
SCALE: 1"=20'-0"  
TRA No.: 057  
CAD FILE:



PROJECT: SNOHOMISH STATION  
SHEET No.:

**L1.11**



MATCHLINE B- SEE SHEET L1.12

MATCHLINE C- SEE SHEET L1.16

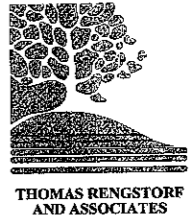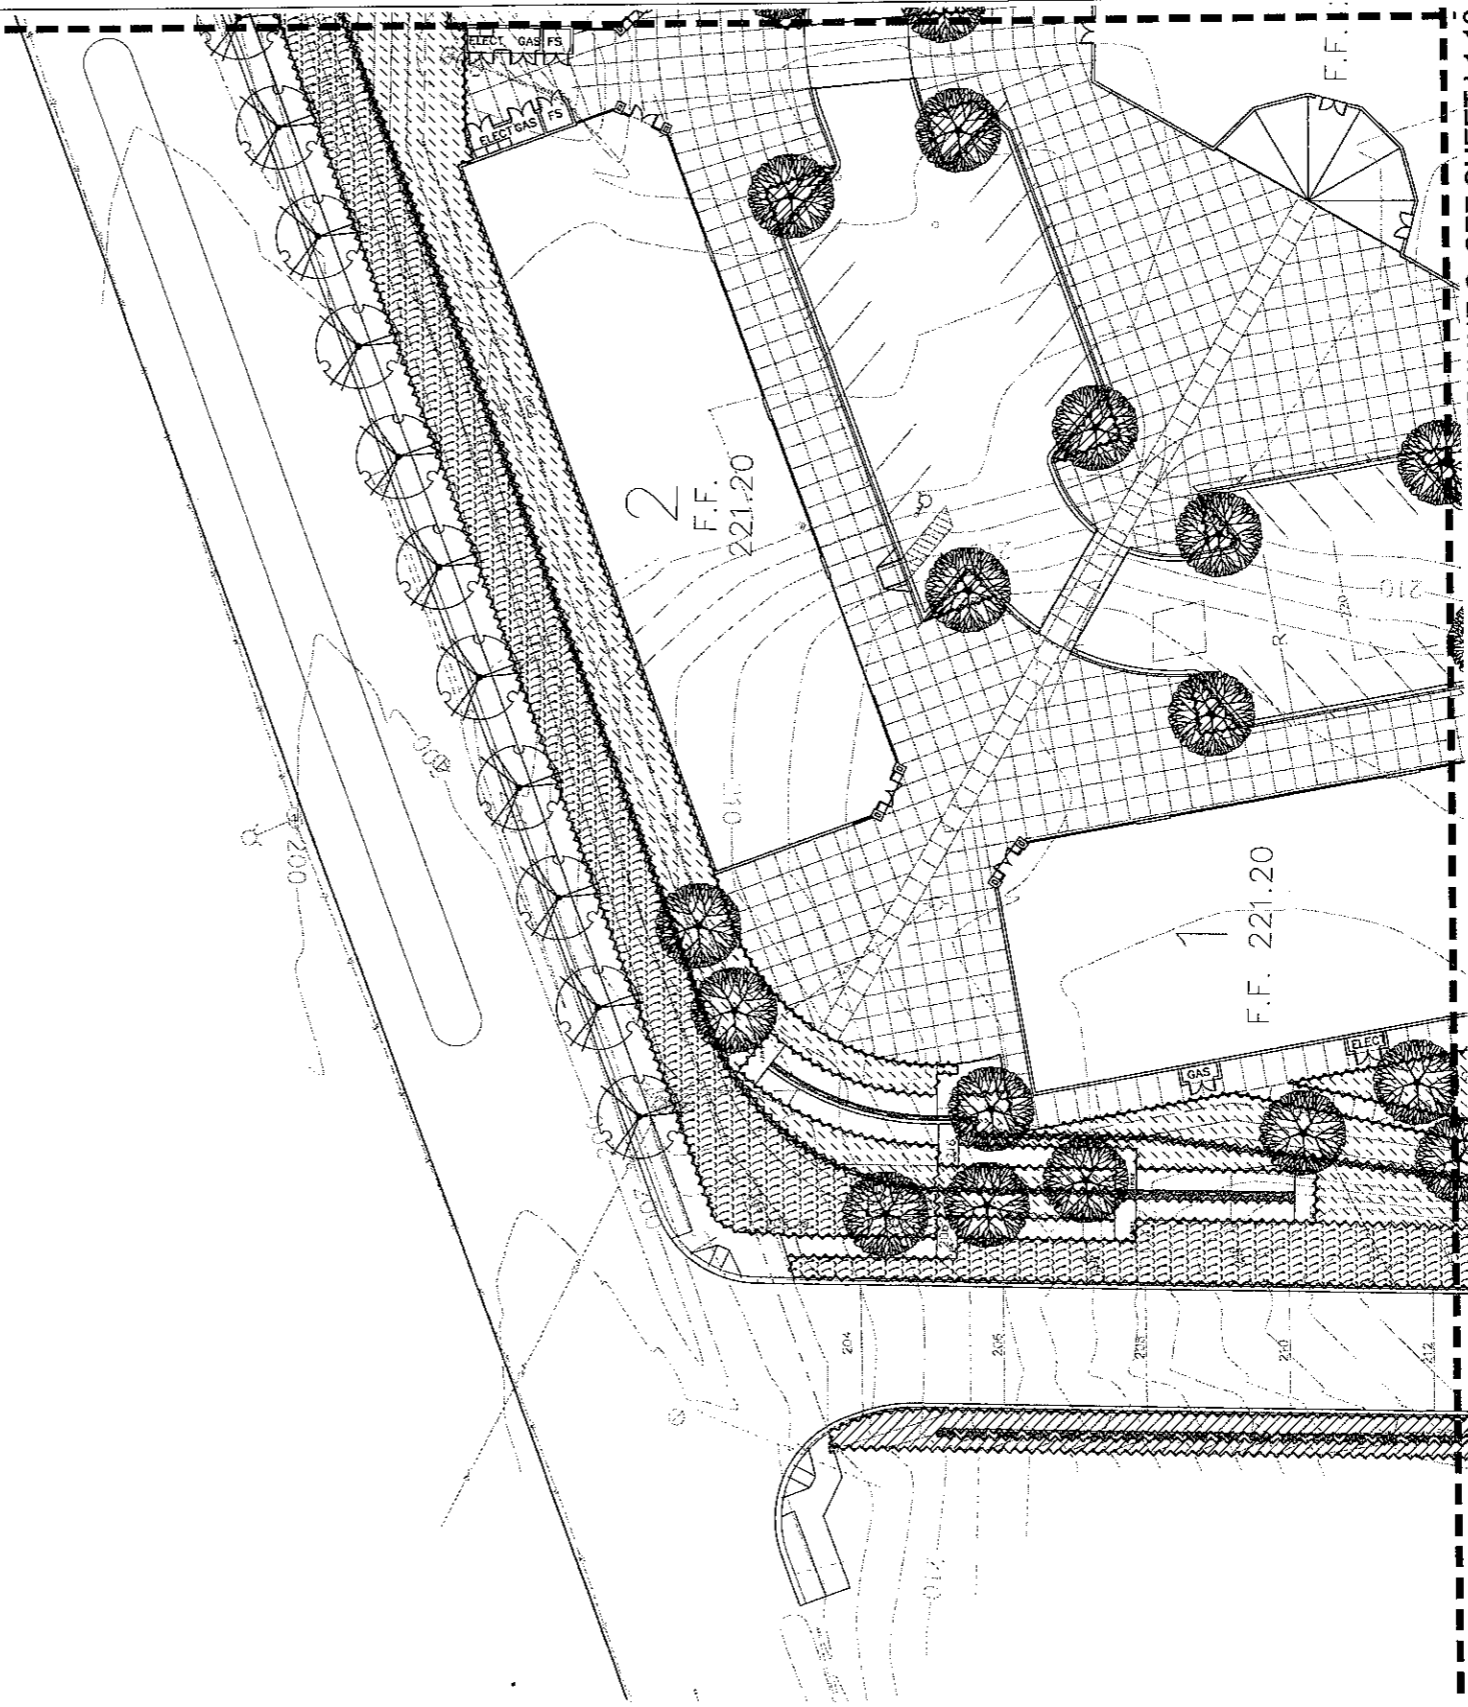

LANDSCAPE ARCHITECTURE  
SITE PLANNING  
URBAN DESIGN

SUITE 202, 201 WESTERN AVE., SEATTLE, WA 98104  
PHONE: (206) 522-7562 FAX: (206) 522-4721



STATE OF WASHINGTON  
REGISTERED  
LANDSCAPE ARCHITECT  
*Thomas V. Rengstorff*  
THOMAS V. RENGSTORFF  
CERTIFICATE NO. 298

PROJECT TITLE  
**SNOHOMISH STATION**

SNOHOMISH, WA

SHEET TITLE  
**PLANTING PLAN**

No.	DATE	REVISION	BY
△			
△			
△			
△			
△			
△			
△			
△			
△			
△			


DATE FEBRUARY 3, 2006

DESIGNED ASG  
DRAWN AN/CM  
CHECKED TR  
SCALE 1"=20'-0"  
TRA No. 287  
CAD FILE

PROJECT SNOHOMISH STATION  
SHEET No.


**L1.13**

13 PLANTING PLAN  
1" = 20'-0"

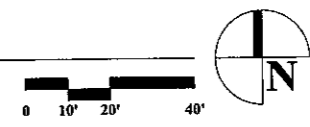



MATCHLINE C-SEE SHEET L1.11

MATCHLINE D-SEE SHEET L1.17

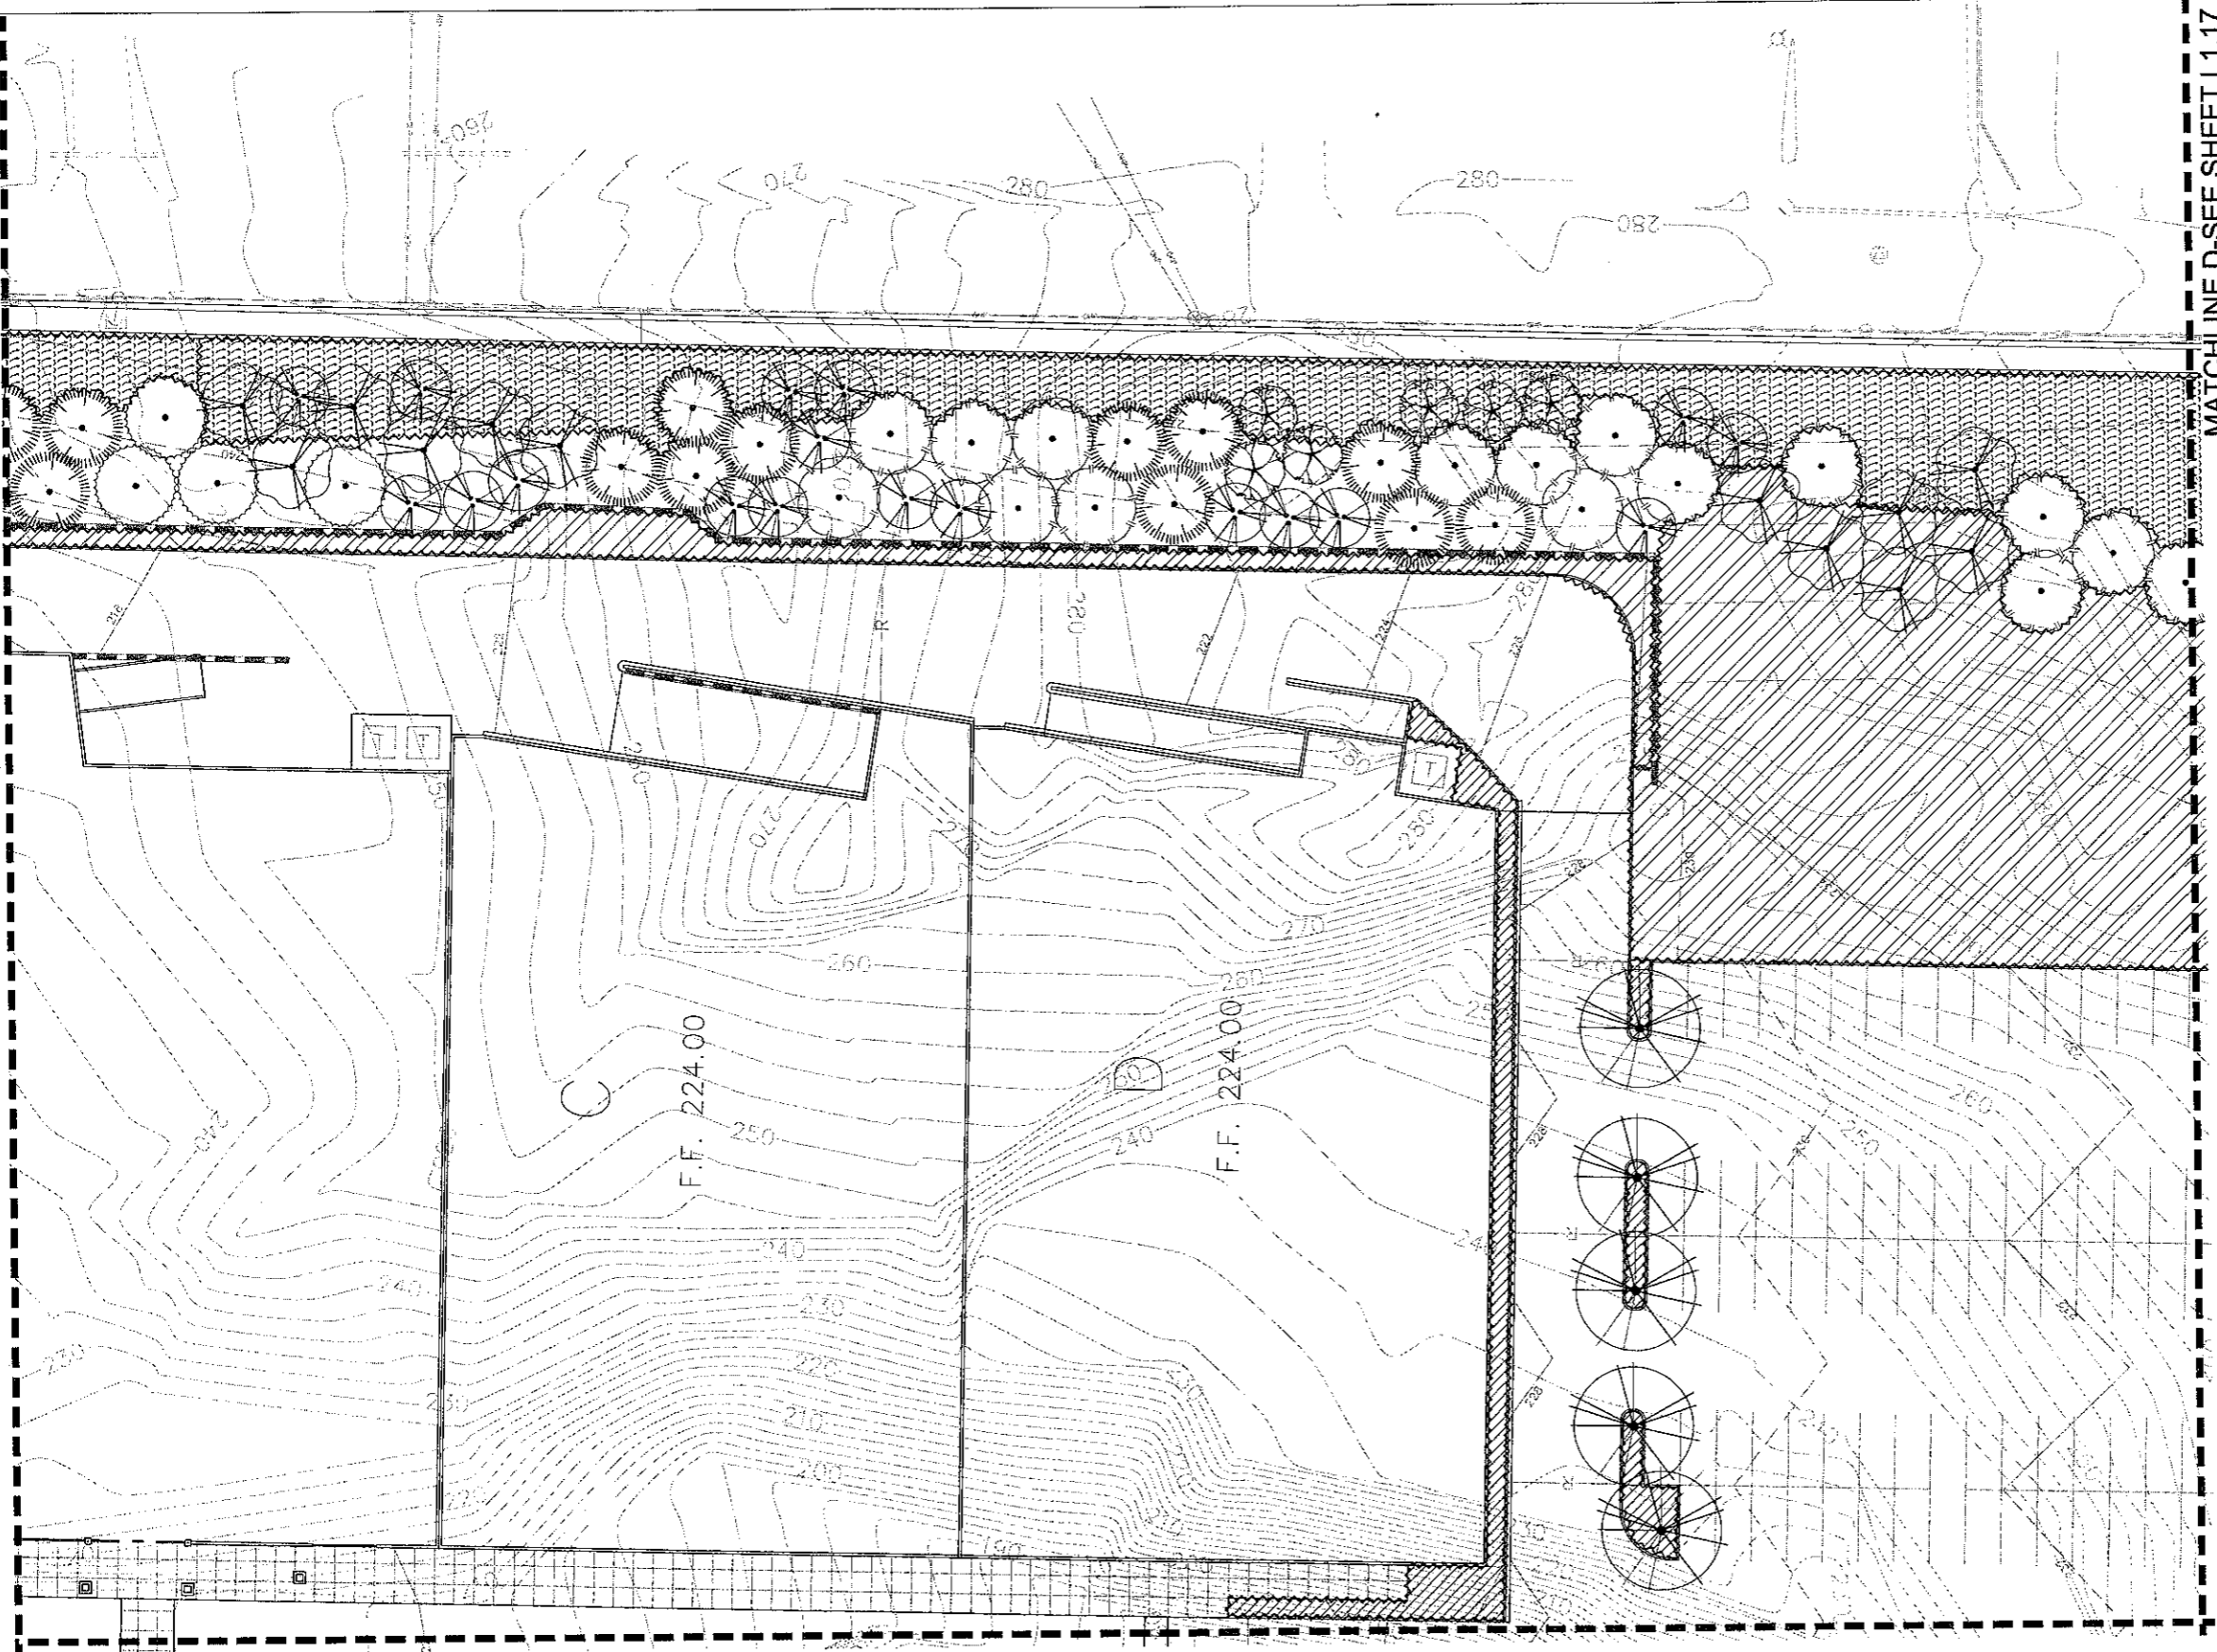

MATCHLINE A-SEE SHEET L1.15

14 PLANTING PLAN  
1" = 20'-0"

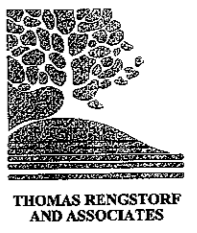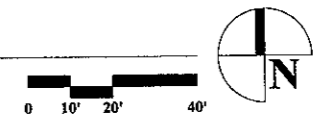

LANDSCAPE ARCHITECTURE  
SITE PLANNING  
URBAN DESIGN

SUITE 202, 811 WESTERN AVE., SEATTLE, WA 98104  
PHONE: (206) 582-7562 FAX: (206) 622-4721



STATE OF WASHINGTON  
REGISTERED  
LANDSCAPE ARCHITECT

*Thomas V. Rengstorff*  
THOMAS V. RENGSTORFF  
LICENSE NO. 298

PROJECT TITLE  
**SNOHOMISH STATION**

SNOHOMISH, WA

SHEET TITLE  
**PLANTING PLAN**

NO.	DATE	REVISION	BY
▲			
▲			
▲			
▲			
▲			
▲			
▲			
▲			
▲			
▲			

DATE FEBRUARY 2, 2006

DESIGNED AMG  
DRAWN ASG/CM  
CHECKED TR  
SCALE 1"=20'-0"  
TBA NO. 587  
CAD FILE

PROJECT SNOHOMISH STATION

SHEET NO.


**L1.14**




MATCHLINE B-SEE SHEET L1.15

MATCHLINE C-SEE SHEET L1.13

MATCHLINE D-SEE SHEET L1.18

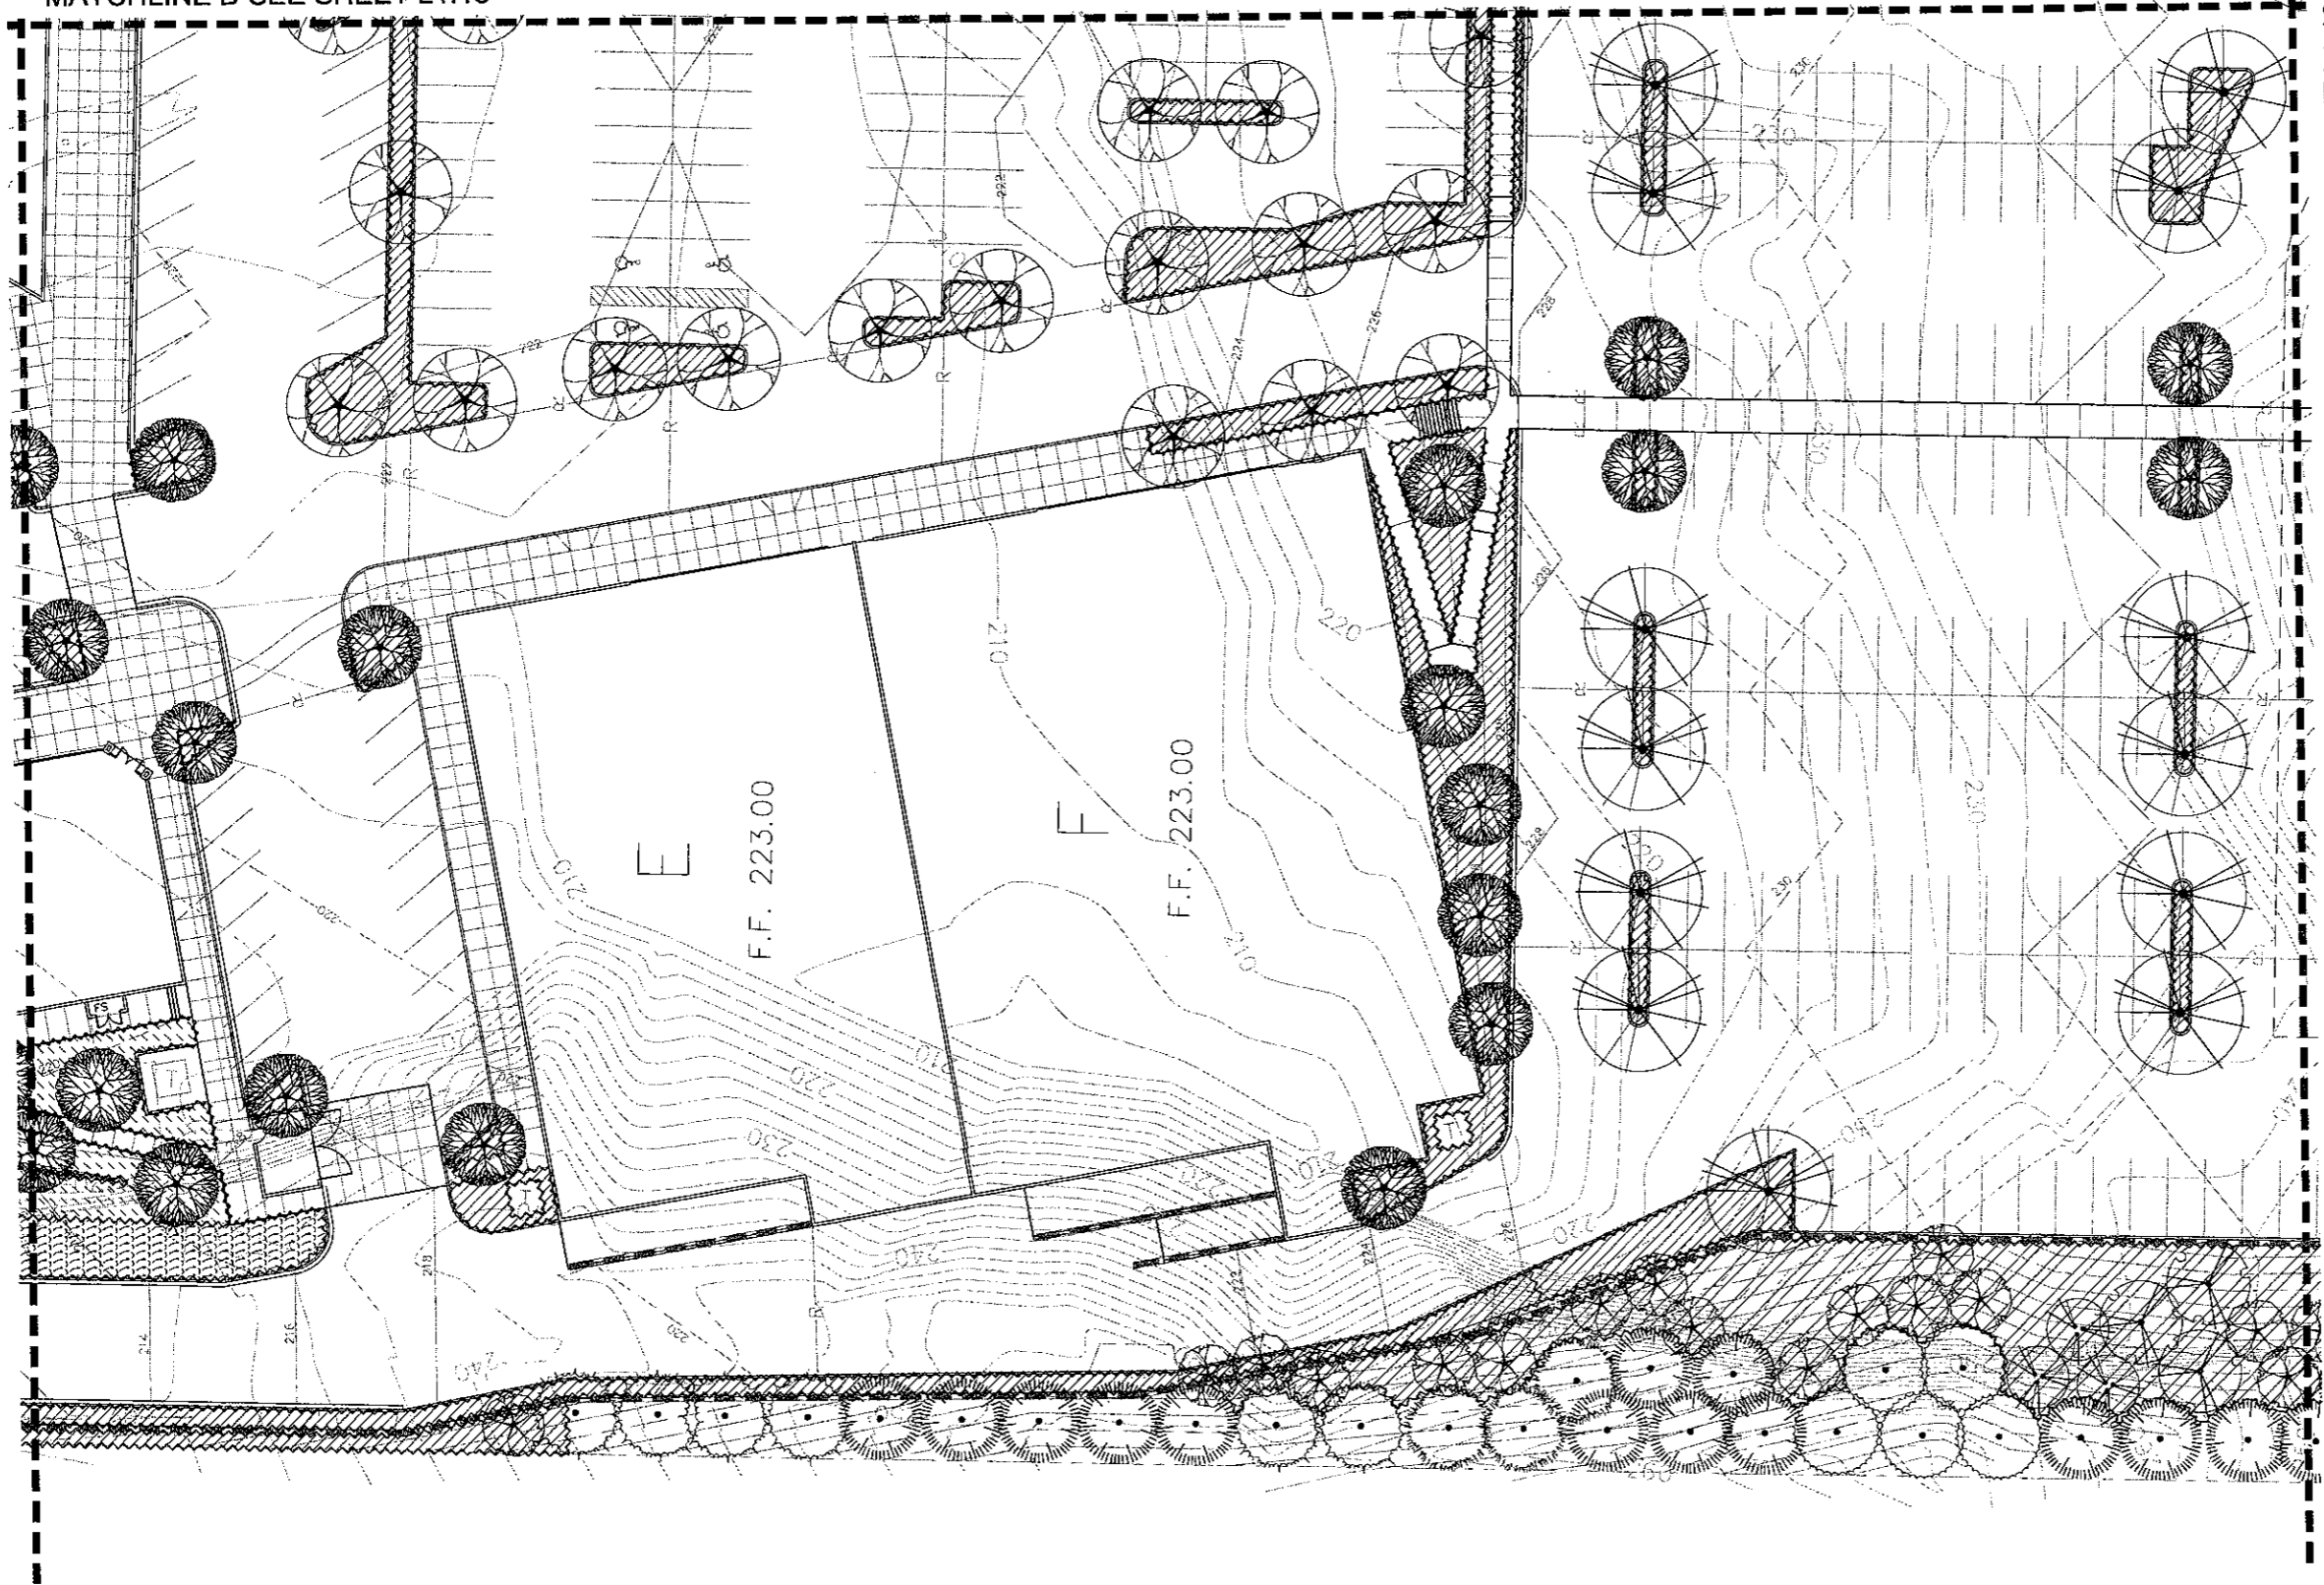

16 PLANTING PLAN  
1" = 20'-0"

 

THOMAS RENGSTORFF AND ASSOCIATES

LANDSCAPE ARCHITECTURE  
SITE PLANNING  
URBAN DESIGN

DATE: 202 211 WESTERN AVE., SEATTLE, WA 98104  
PHONE: (206) 682-7582 FAX: (206) 682-4721



STATE OF WASHINGTON  
REGISTERED  
LANDSCAPE ARCHITECT  
*Thomas Rengstorff*  
THOMAS V. RENGSTORFF  
CERTIFICATE NO. 238

PROJECT TITLE  
**SNOHOMISH STATION**

SNOHOMISH, WA

SHEET TITLE

No.	DATE	REVISION	BY
△			
△			
△			
△			
△			
△			
△			
△			
△			
△			

DATE FEBRUARY 3, 2006

DESIGNED AM  
DRAWN AM/CM  
CHECKED TR  
SCALE 1"=20'-0"  
TRAN. 387  
CAD FILE

PROJECT SNOHOMISH STATION  
SHEET No.

**L1.16**



THOMAS RENGSTORF  
AND ASSOCIATES

LANDSCAPE ARCHITECTURE  
SITE PLANNING  
URBAN DESIGN

SUITE 202, 811 WESTERN AVE., SEATTLE, WA 98104  
PHONE: (206) 882-7502 FAX: (206) 882-4721



STATE OF WASHINGTON  
REGISTERED  
LANDSCAPE ARCHITECT  
*Thomas Rengstorf*  
THOMAS V. RENGSTORF  
CERTIFICATE NO. 299

PROJECT TITLE  
**SNOHOMISH STATION**

SNOHOMISH, WA  
SHEET TITLE  
**PLANTING PLAN**

NO.	DATE	REVISION	BY


DATE **FEBRUARY 3, 2006**

DESIGNED AM  
DRAWN AM/CM  
CHECKED TR  
SCALE 1"=20'  
TBA No. 351  
CAD FILE

PROJECT SNOHOMISH STATION  
SHEET NO.


**L1.17**

MATCHLINE D-SEE SHEET L1.14

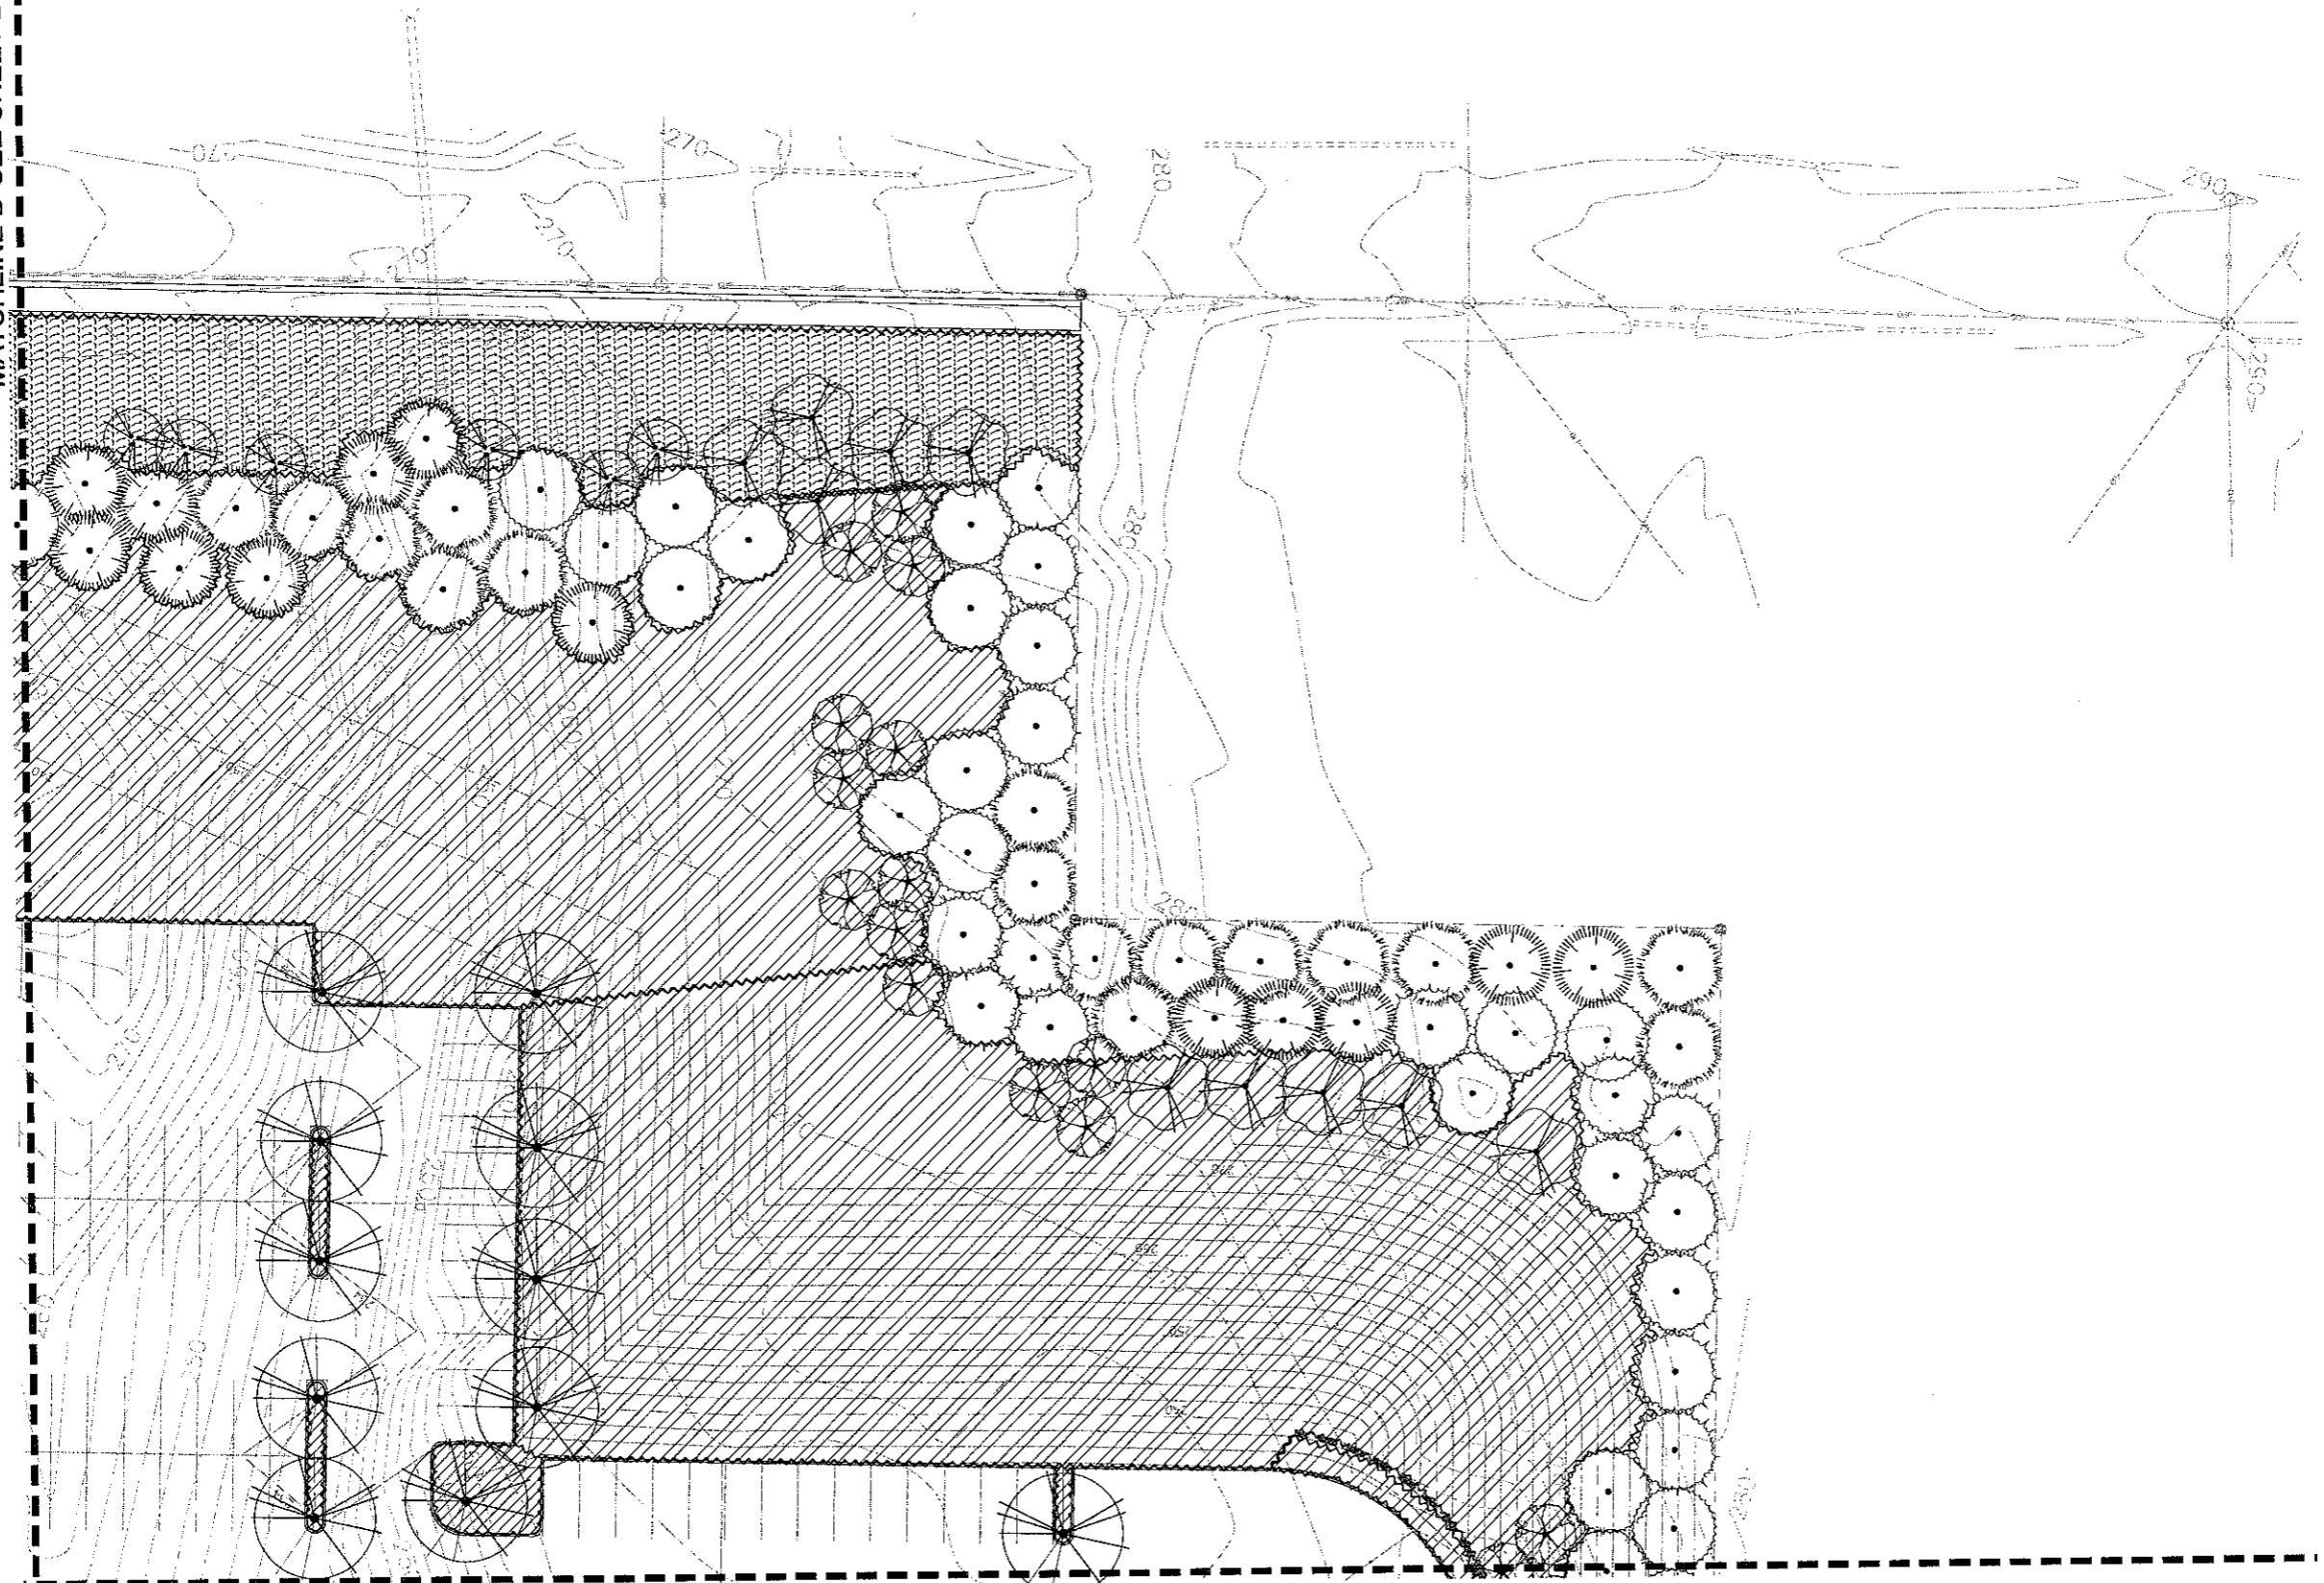

MATCHLINE A-SEE SHEET L1.18

17 PLANTING PLAN  
1" = 20'-0"

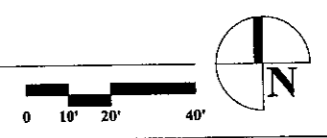



THOMAS RENGSTORF AND ASSOCIATES

LANDSCAPE ARCHITECTURE  
SITE PLANNING  
URBAN DESIGN

SUITE 202, 811 HIGHWAY AVE., SEATTLE, WA 98104  
PHONE: (206) 582-7582 FAX: (206) 835-4721



STATE OF WASHINGTON  
REGISTERED  
LANDSCAPE ARCHITECT  
*Thomas V. Rengstorf*  
THOMAS V. RENGSTORF  
CERTIFICATE NO. 228

PROJECT TITLE  
**SNOHOMISH STATION**

SNOHOMISH, WA

SHEET TITLE  
**PLANTING PLAN**

No.	DATE	REVISION	BY
△			
△			
△			
△			
△			
△			
△			
△			
△			
△			

DATE FEBRUARY 3, 2000

DESIGNED AMK  
 DRAWN AM/CM  
 CHECKED TL  
 SCALE 1"=20'-0"  
 TRA No. 587  
 CAD FILE

PROJECT SNOHOMISH STATION

SHEET No.

# L1.18

